

Attachment 11

CITRUS HIGH SCHOOL
Primary Shelter
Capacity 482

CITRUS HIGH SCHOOL
600 W. Highland Blvd.
Inverness, FL 34452
Phone: 726-2241

Principal: Michael Mullen
Asst. Principal: Leigh Ann Bradshaw
Head Custodian: Charles Souhrada

Directions:

From Inverness US 41 (Main Street), left on Line Street, right on Highlands blvd, school on right.

From Crystal River/Homosassa, Hwy 44 East (Gulf to Lake Hwy. turns into Main Street), right on Montgomery Ave, left on Highlands Blvd., school on left.


Radio room located in cafeteria building on left as you enter front doors, room 006.
Antenna coax in ceiling in corner of room, marked with orange dot.

Attachment 11 Citrus High School


Wide area



Detail

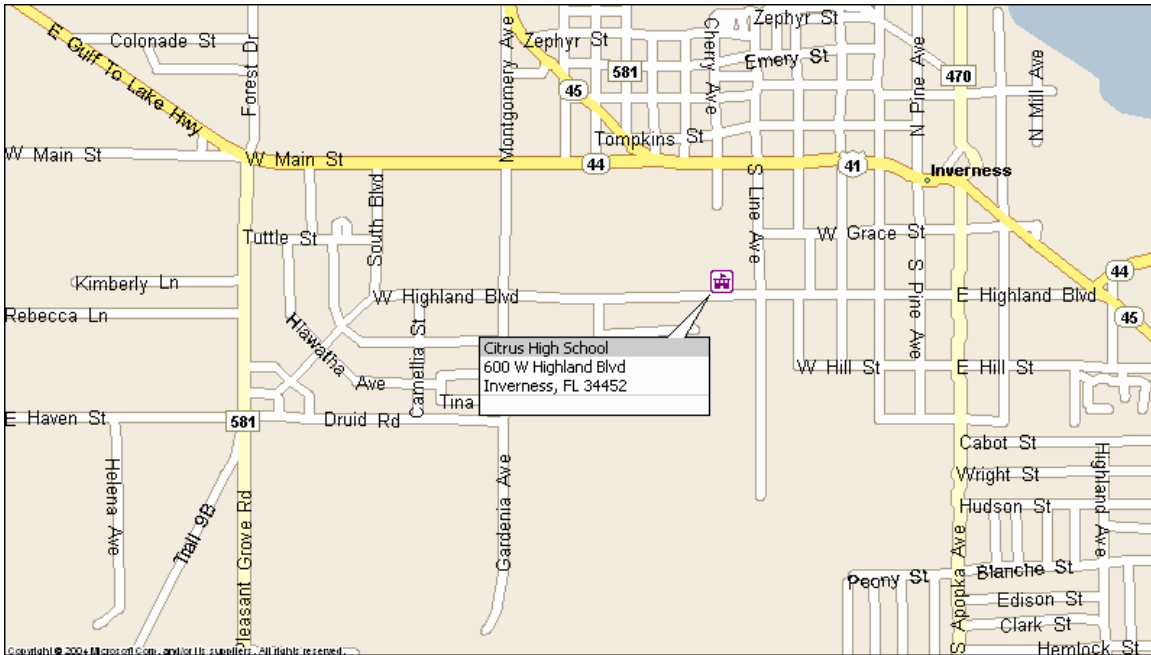

Attachment 11
Citrus High School

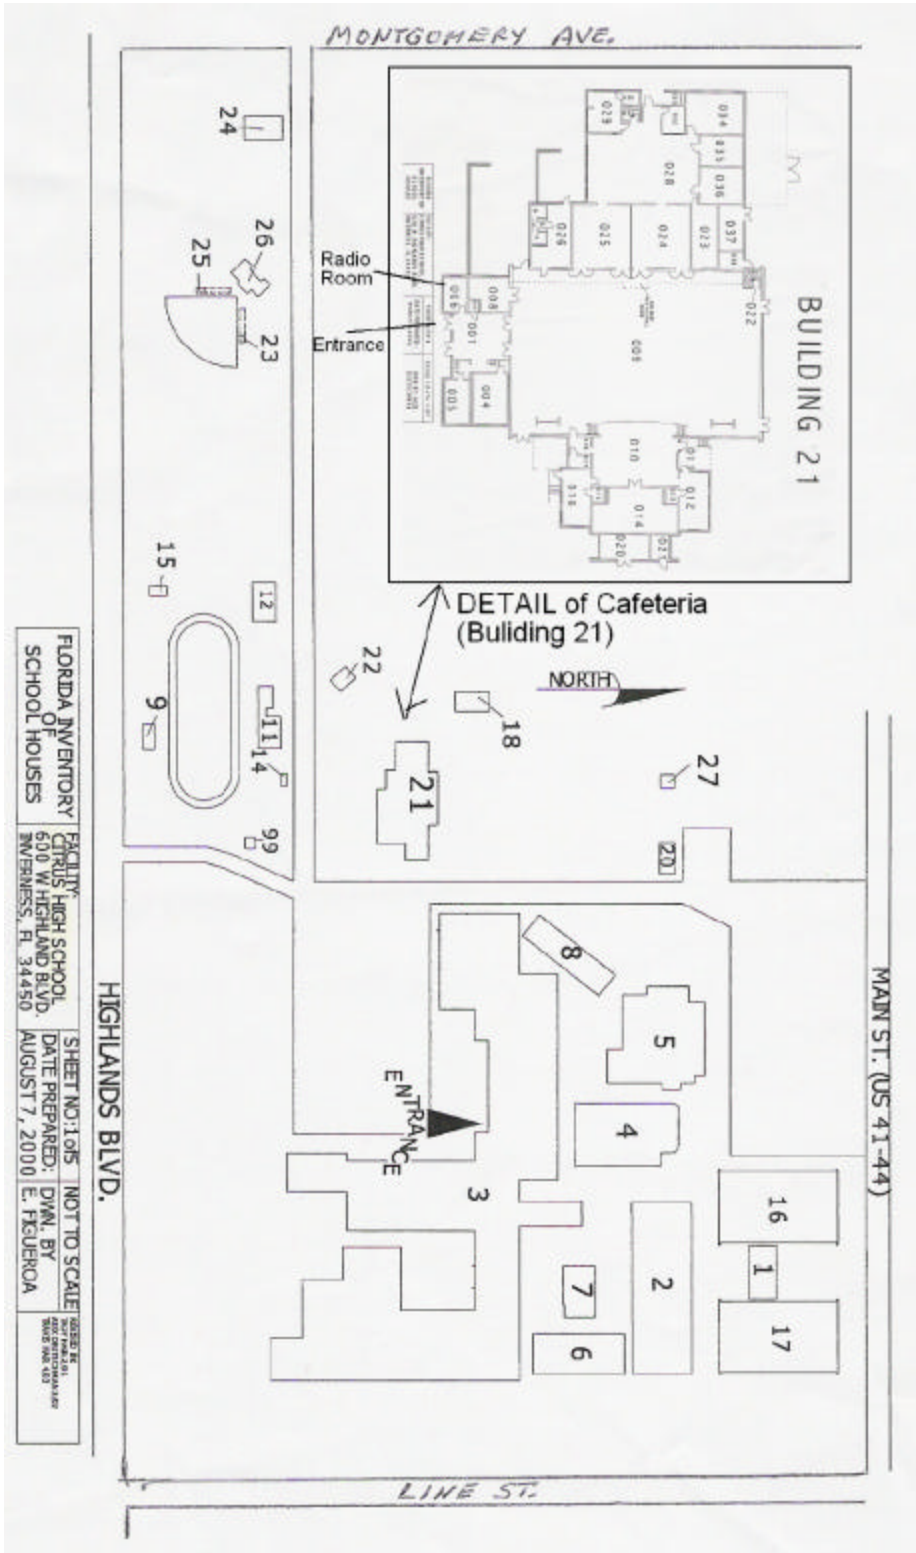

FLORIDA INVENTORY OF SCHOOL HOUSES
 FACILITY: CITRUS HIGH SCHOOL
 600 W. HIGHLAND BLVD.
 INVERNESS, FL 34450
 SHEET NO.: 1015
 DATE PREPARED: AUGUST 7, 2000
 NOT TO SCALE
 DRAWN BY: E. FIGUEROA

DESIGNED BY: [illegible]
 DRAWN BY: [illegible]
 CHECKED BY: [illegible]